
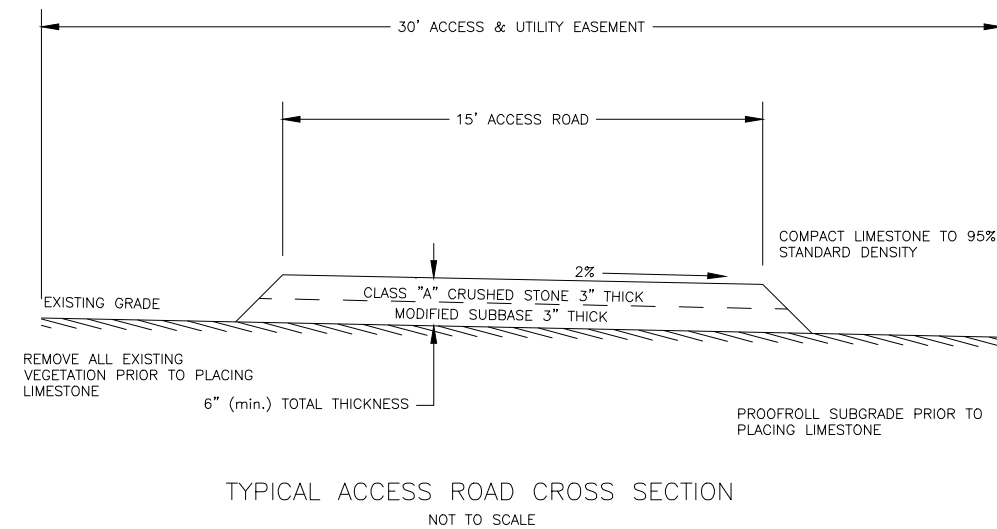
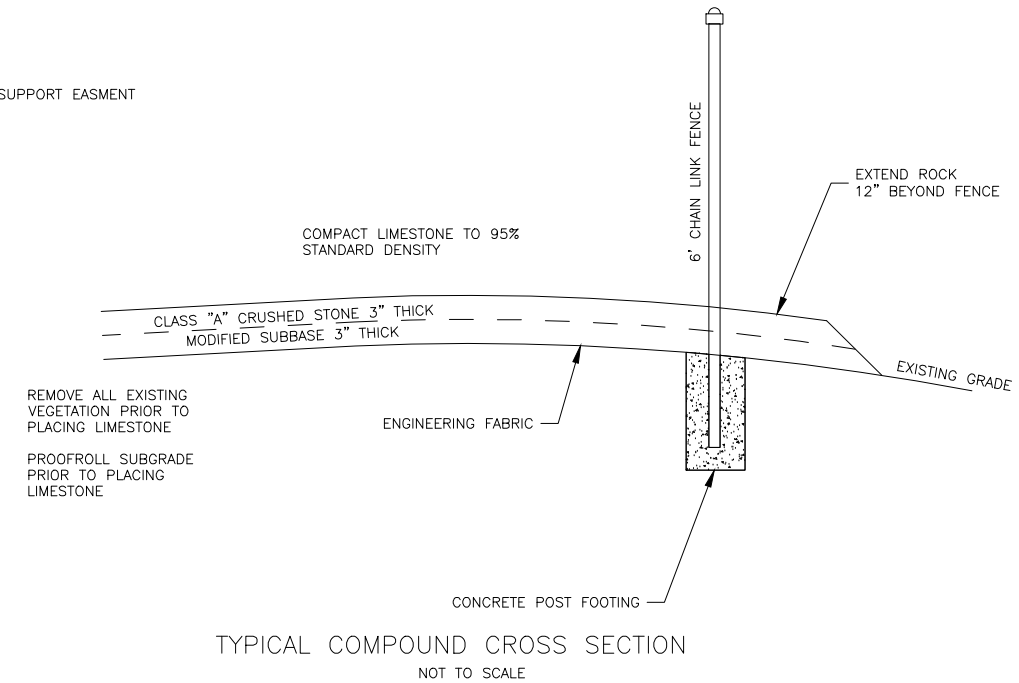
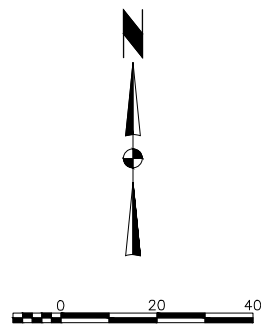


FILE PATH: \\NAME: 07016KDL\DRAWINGS\site plan details.dwg  
 PLOTTED: 2/23/07 mdm

MARK	REVISION	DESCRIPTION	DATE	BY
△				
△				
△				

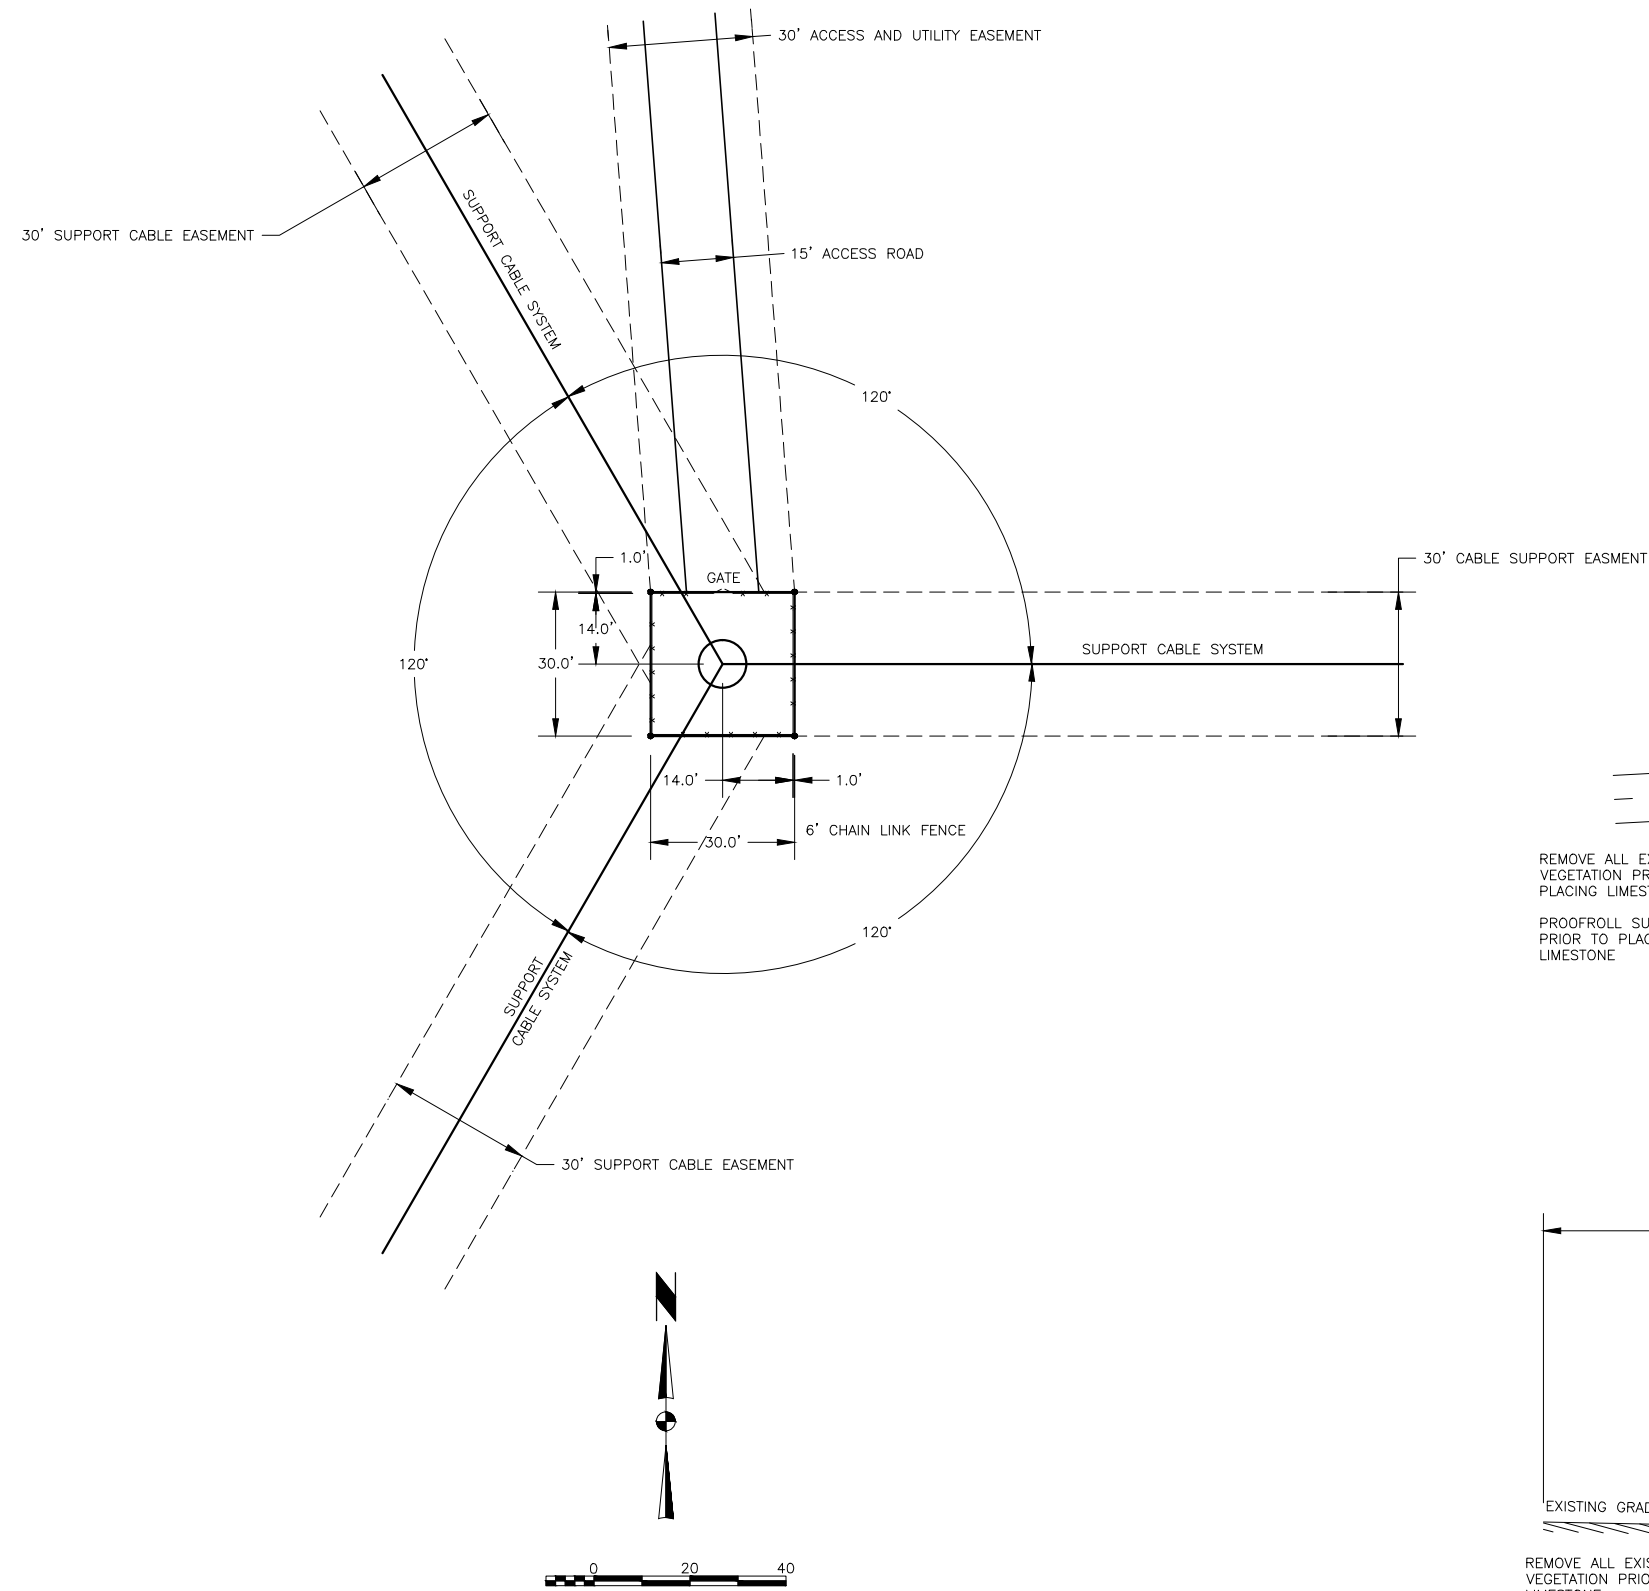

Copyright 2007  
 French-Reneker Associates, Inc.